




RAHOPARA FARMS ENTRANCE LANDSCAPE PLAN

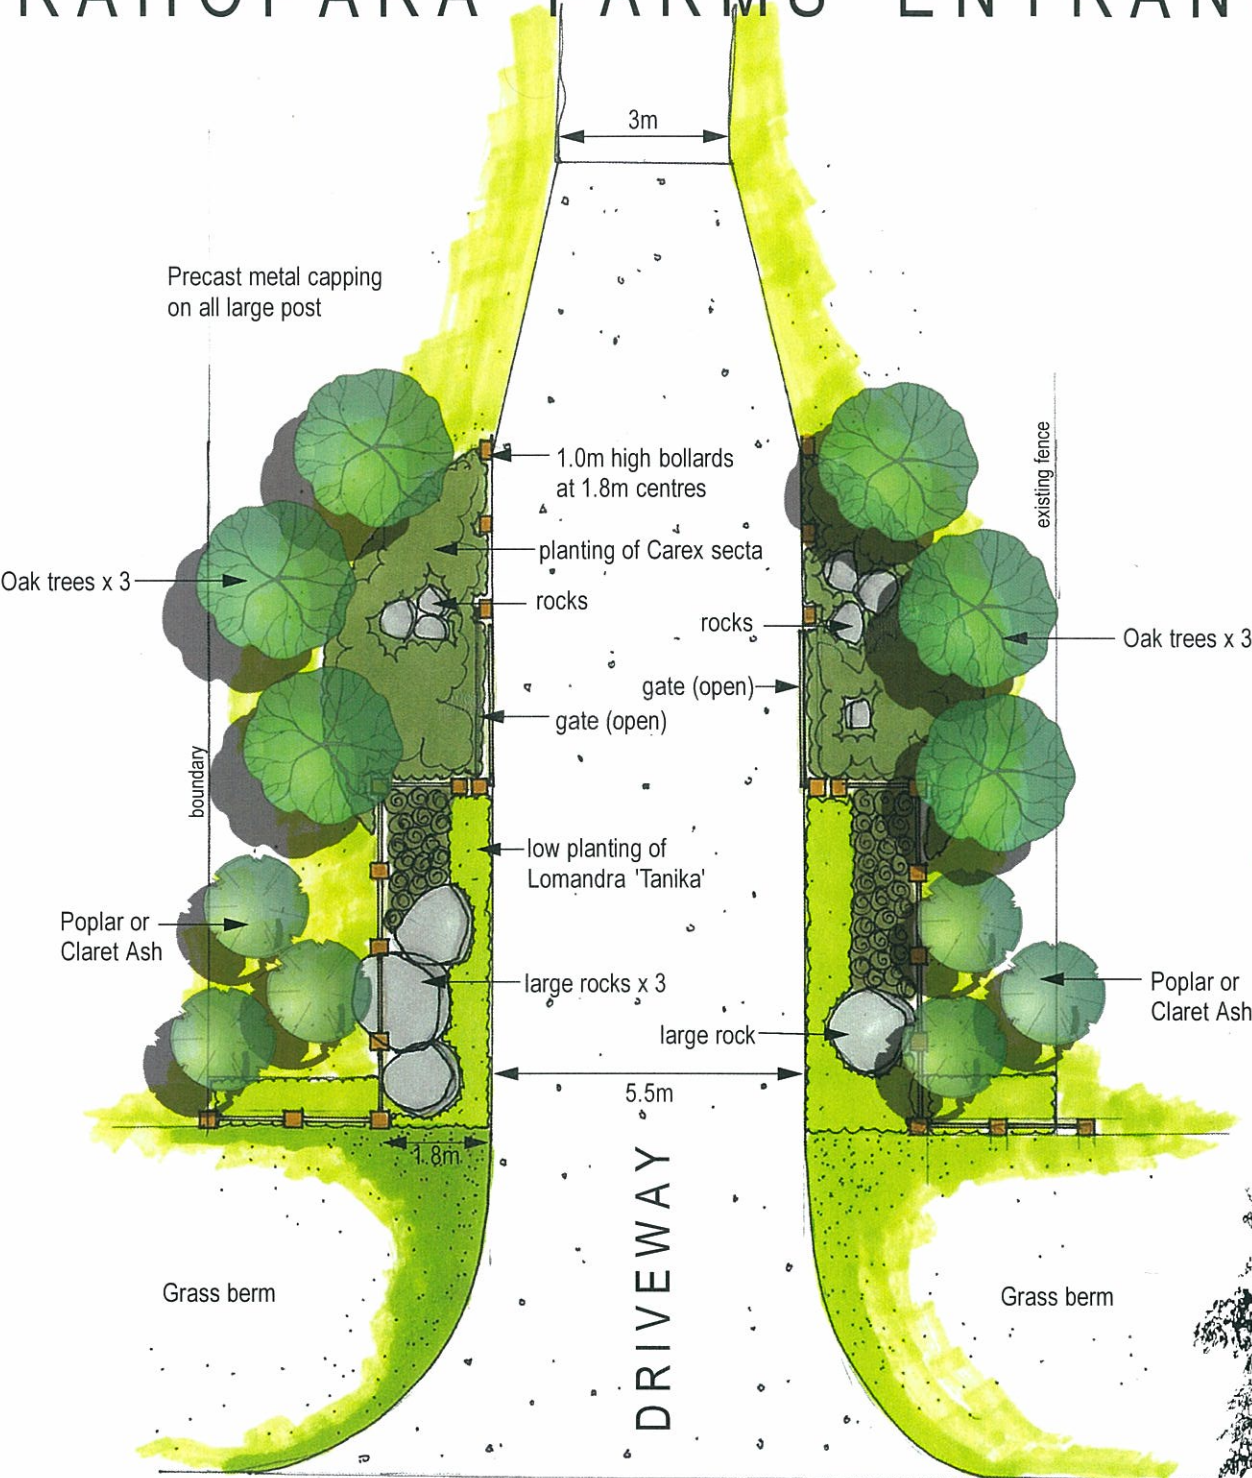

WERANUI ROAD
PLAN VIEW

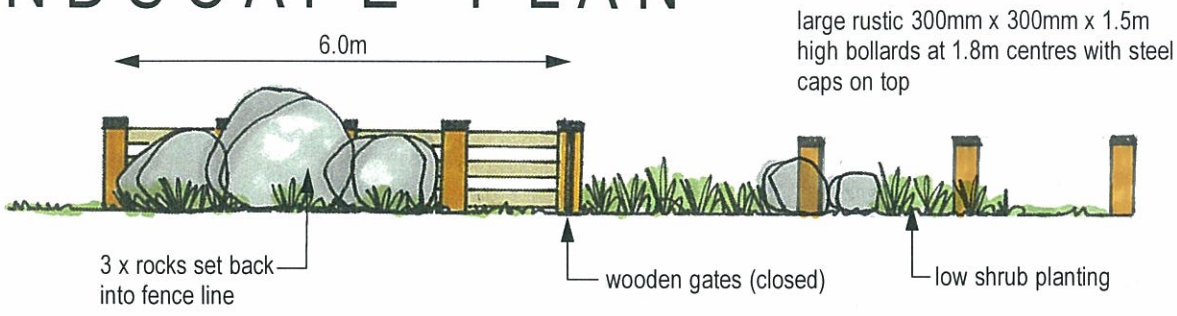


SIDE ELEVATION

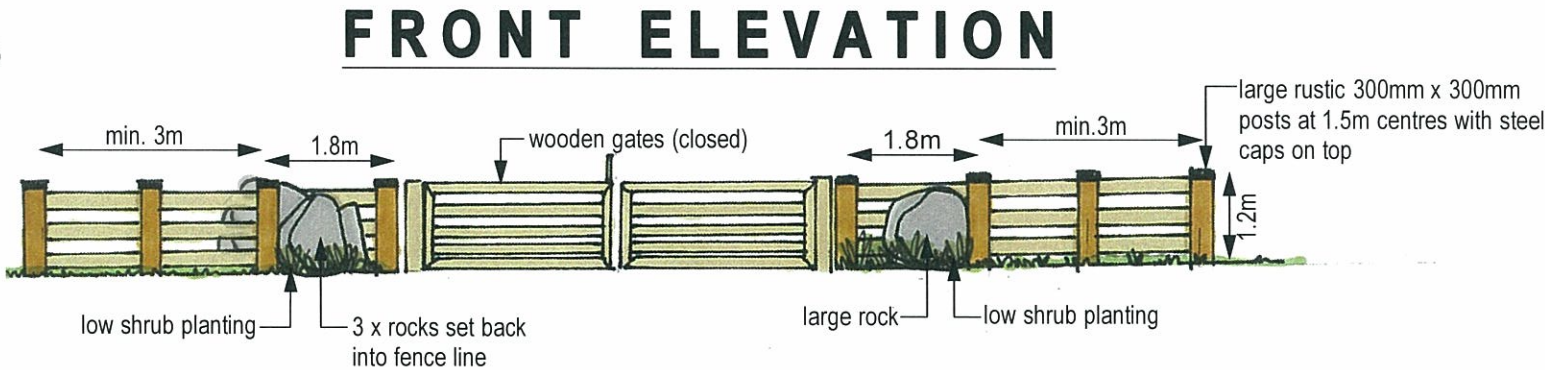

FRONT ELEVATION

WERANUI ROAD

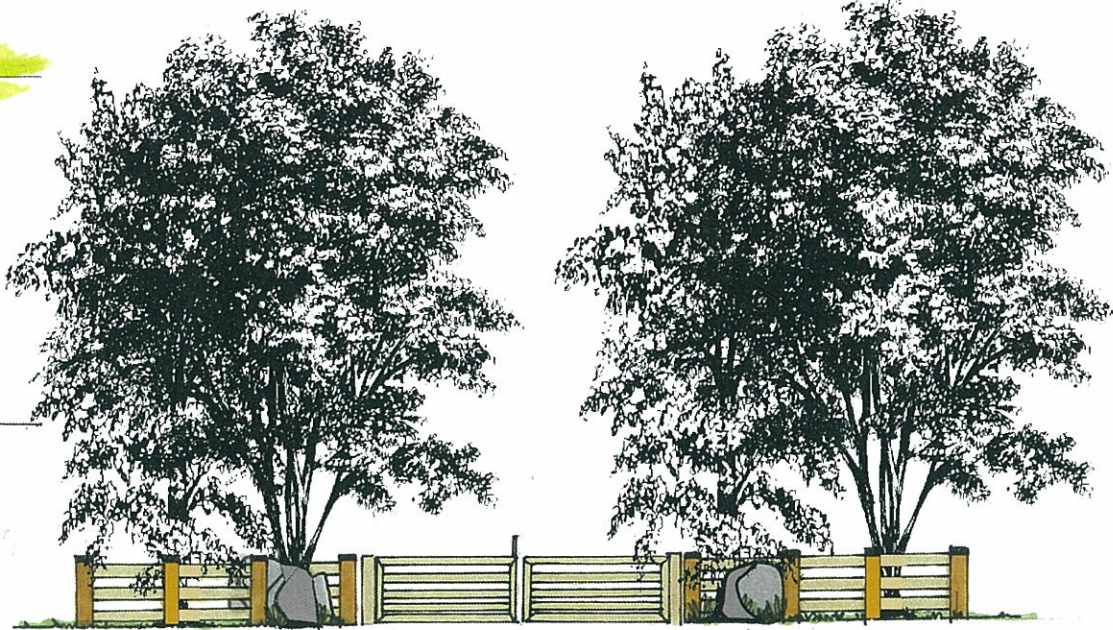

Note: Measurements to be worked out on site to ensure even distance between post and to ensure the fence fits uniformly within side boundaries.

ISSUE	DATE	REVISION	PROJECT #
PROJECT	RAHOPARA FARMS - WAINUI		RF
CLIENT	RAHOPARA FARMS LIMITED	DATE # 22 MAY 2014 SCALE @ A3	DWG #
DWG	ENTRANCE LANDSCAPE PLAN	DRAWN SJF CHKD	001
			REVISION